
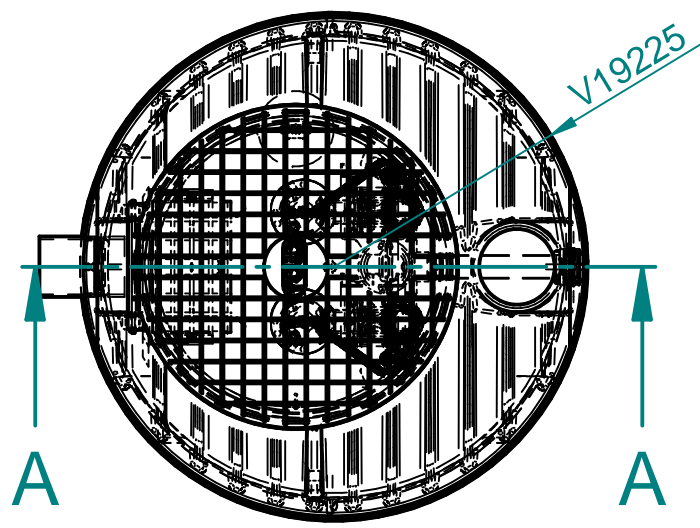
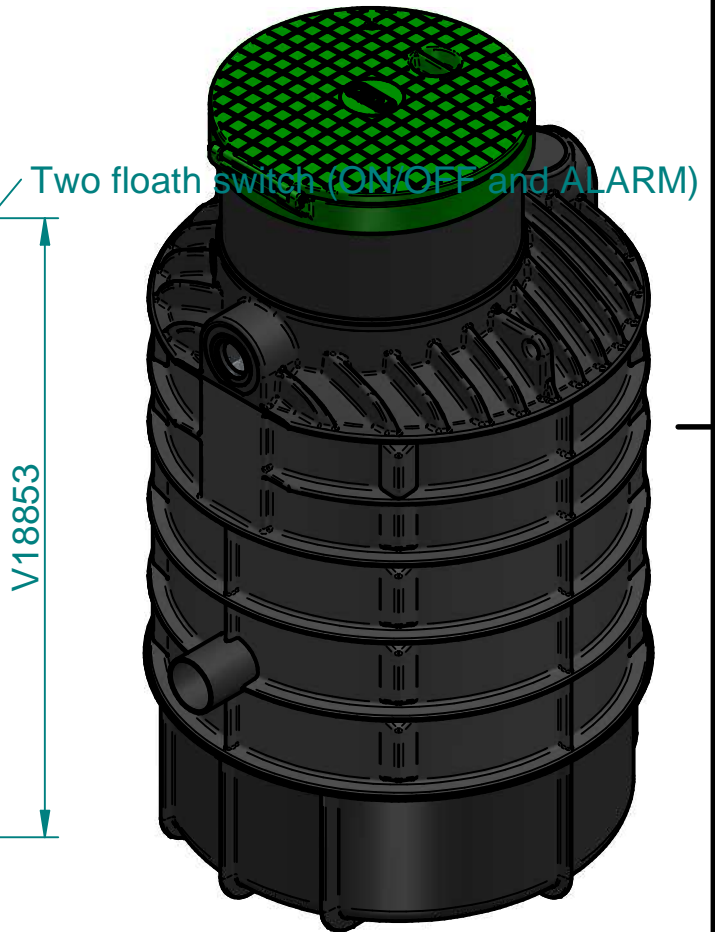
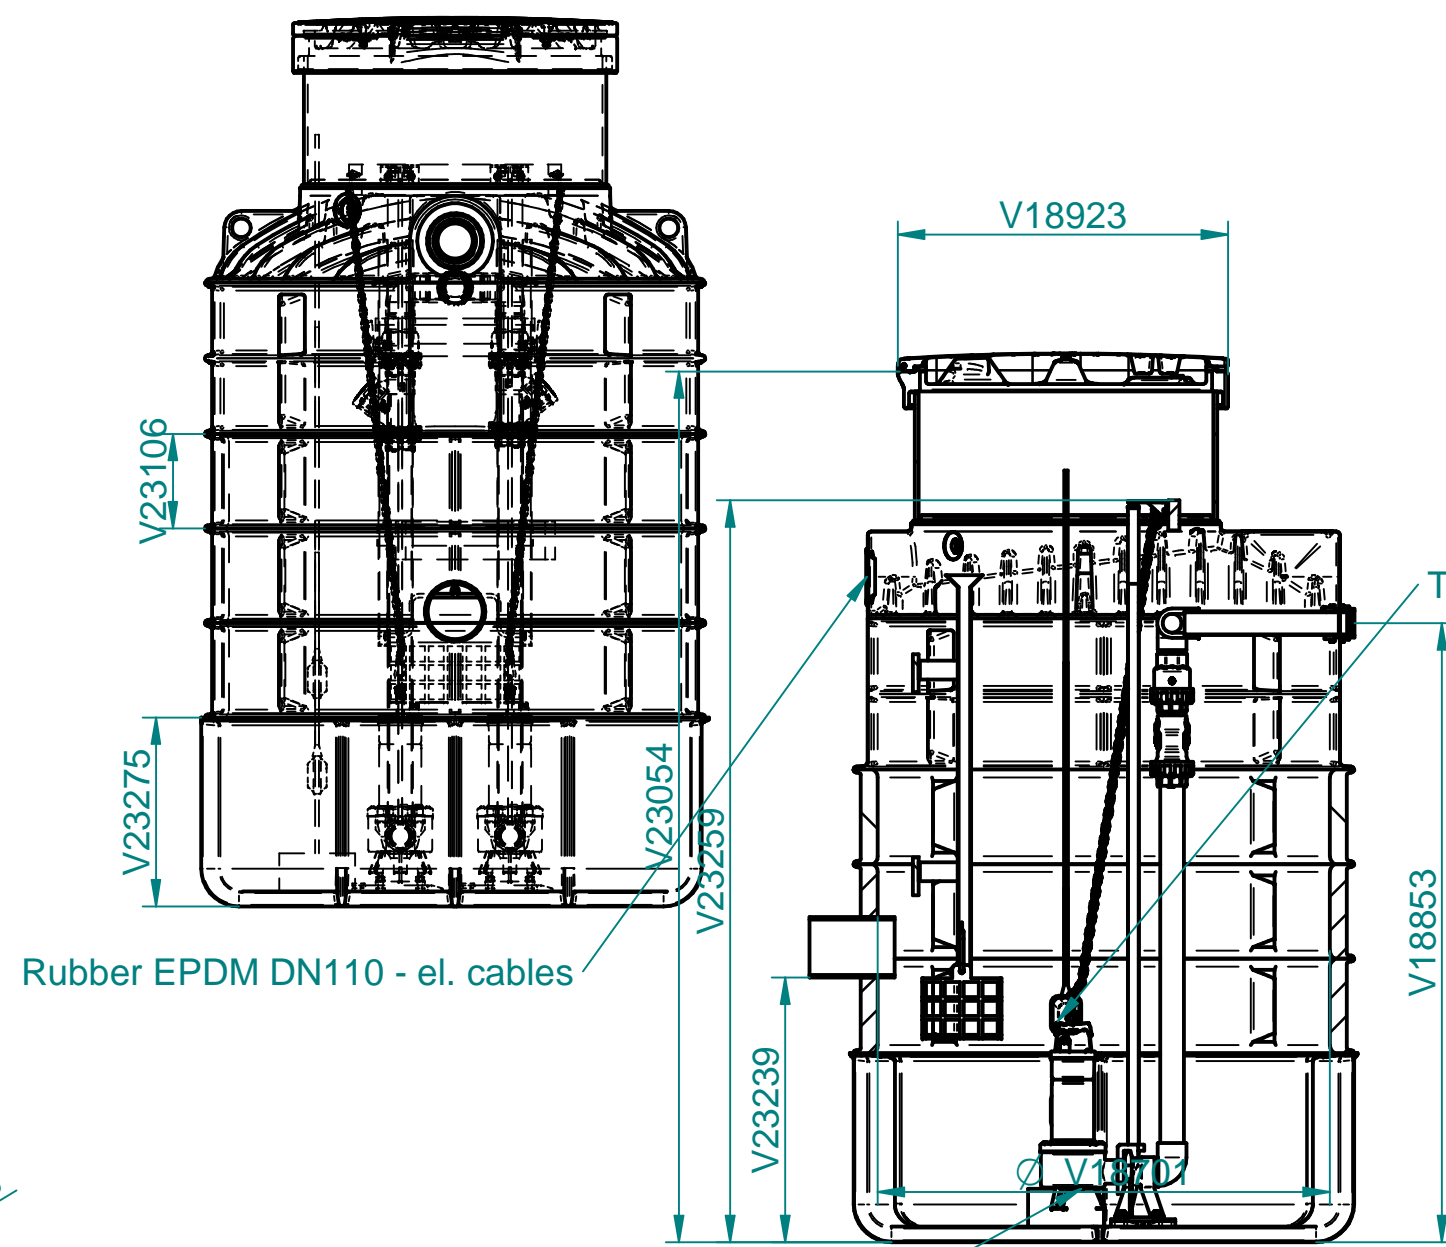


CAD Originala SOLID EDGE  
VSE spremembe samo v CAD.

Standard

Za tehnične risbe si pridružujemo  
pravico do spremembe

Nazadnje spreminili alesz dne 2019-10-17 07:58:55  
ImeModela: PoPump DN1200X2250 FEKA VS.asm  
ImeDokument: PoPump DN1200X2250 FEKA VS-Q.dft

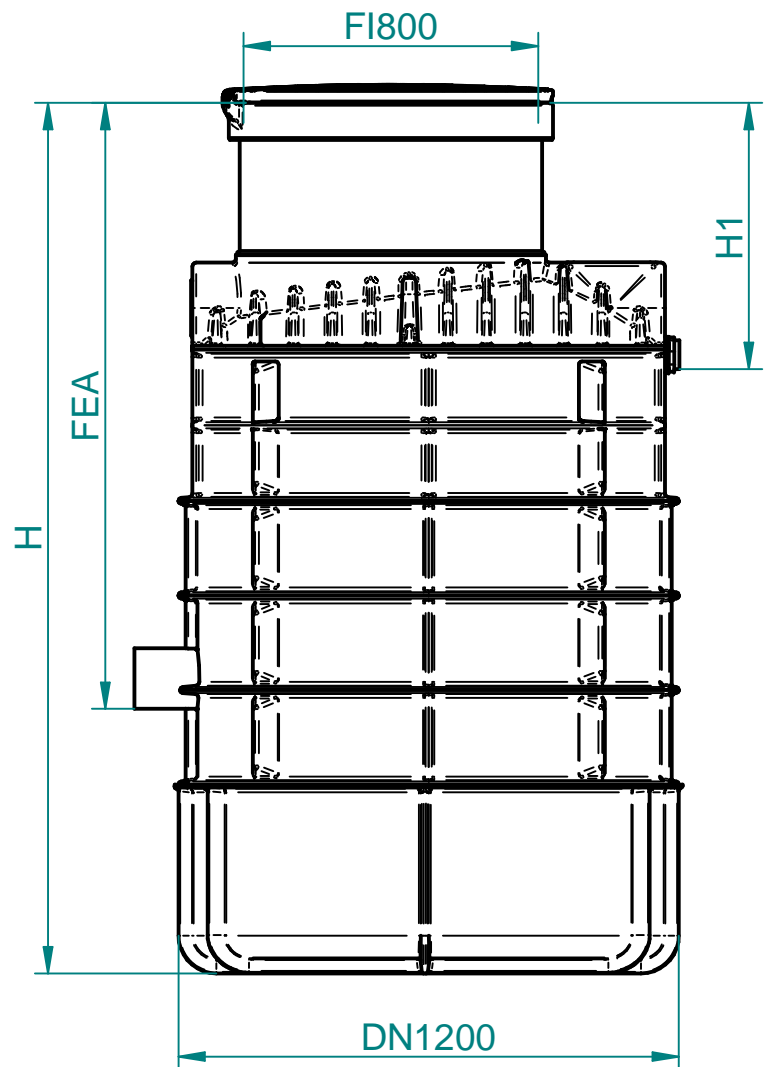

Section A-A

www.szivattyuvilag.hu

Tolerancia		Merilo: 1:20	Standard:
Po standardu ISO 8015		Teža:	
Datum: 17. 10. 2019		Material: LLD-PE	Dim. Sur.
Uporabnik: alesz		Ime: PUMPING STATION DN1200X2000 mm	
Konst.: 17. 10. 2019		Two pumps FEKA VS	
Risal: 17. 10. 2019		Manhole DN800	
Kontr.:		Št. risbe: 3_1200/1.1	
Kategorija		Projekt	
Szivattyúvilág		Zamenjava za:	
SZIVATTYÚ SZAKKERESKEDÉS ÉS WEBÁRUHÁZ		Zamenjal:	
Ozn.	Opomba	Datum	Ime
Status			